



Copyright Notice: This document is given in confidence and shall be used only pursuant to the authorization from Lauth Property Group. No other use, dissemination or duplication may be made without prior written consent of Lauth Property Group. All common law rights of copyright and otherwise are hereby specifically reserved by Lauth Property Group and JRA Architecture.

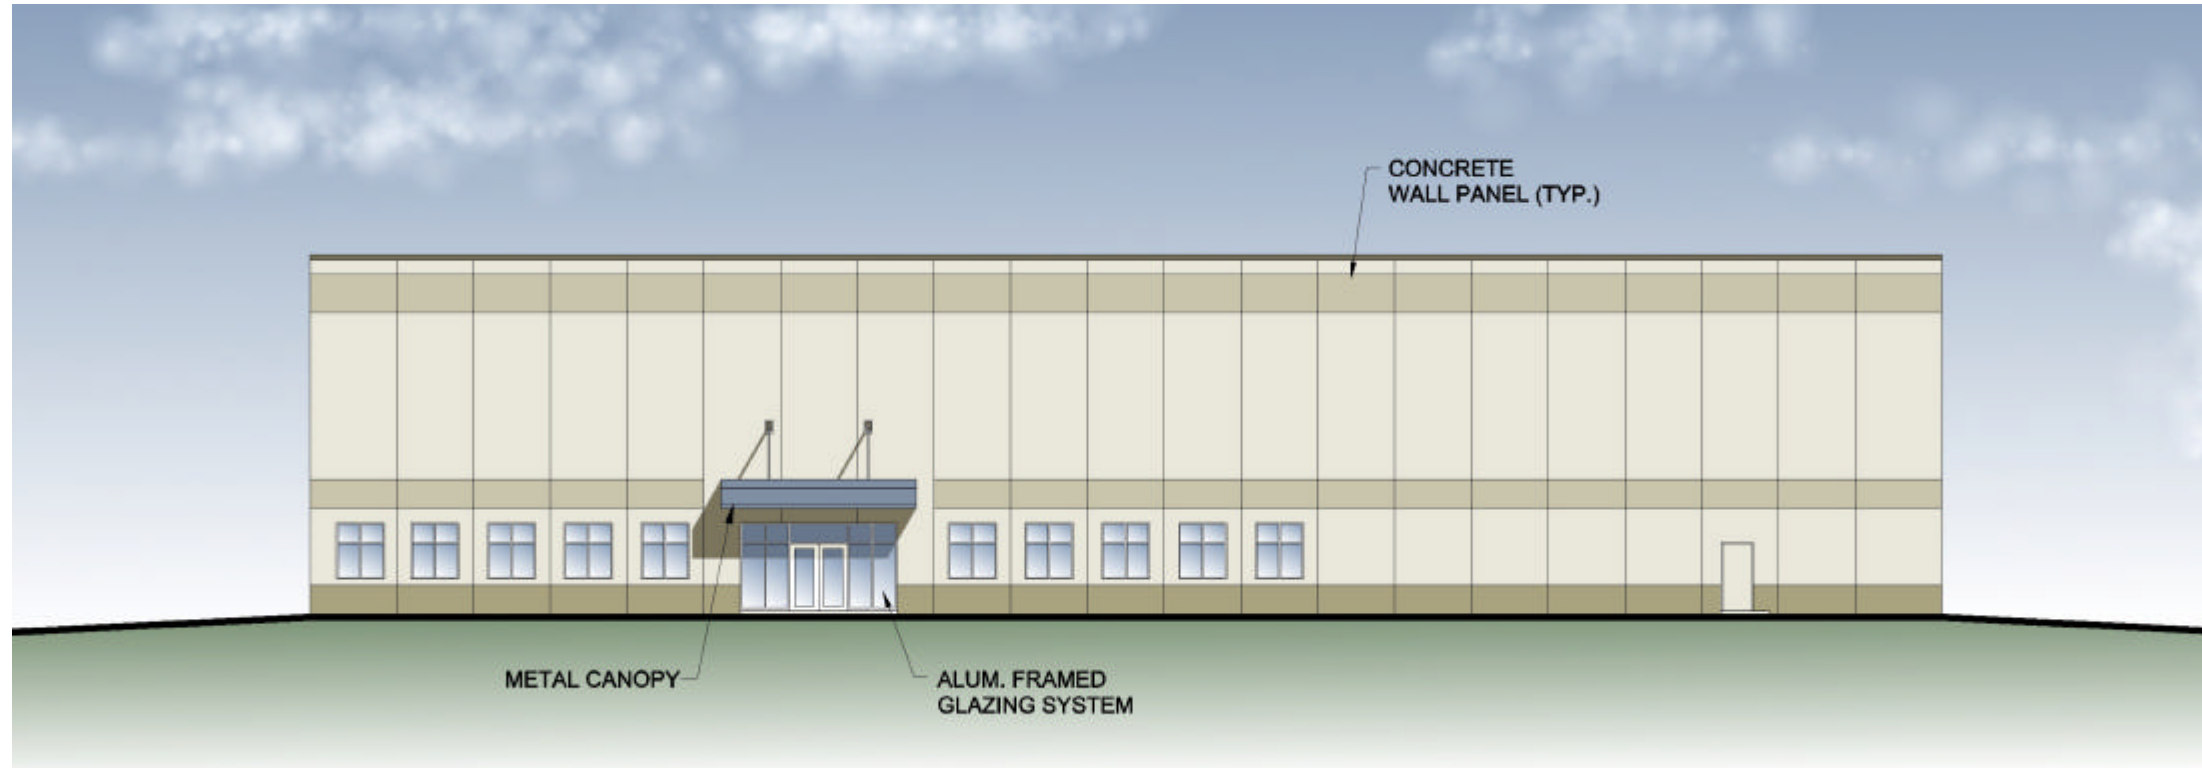

North Elevation Scale: 1" = 20'-0"



INTERNATIONAL PAPER
TIMBER RIDGE ROAD - MIDDLETOWN, CONNECTICUT
JUNE 09, 2004

 

3939 Priority Way South Drive, #200
Indianapolis, Indiana 46240
317.581.1485
FAX 317.581.1475
© 2004 JRA ARCHITECTURE #03780-Y
Y1Y1_780.dwg 040609 10:39:09